


CHURCH BUILDING: EAST ELEVATION



CHURCH AND ADMINISTRATION BUILDINGS: NORTH ELEVATION

Figure 1-2a
Proposed Reduced Project Alternative
Building Elevations 1 of 3

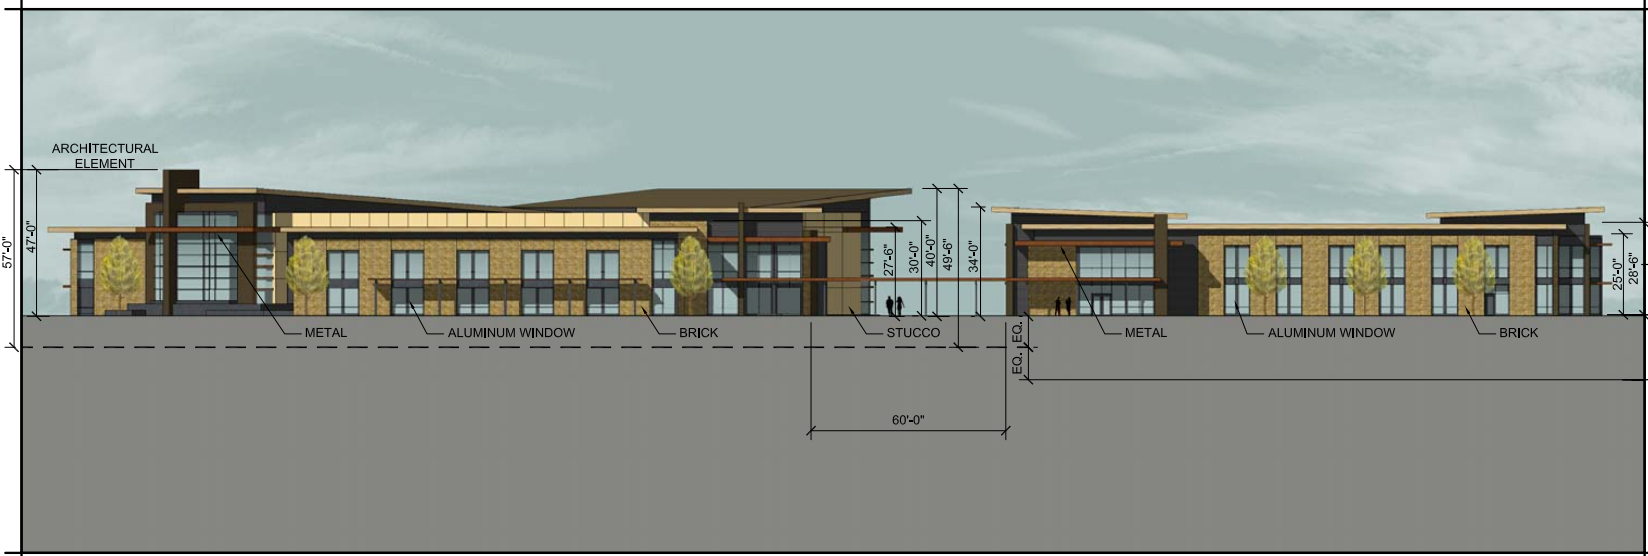

CHURCH BUILDING: WEST ELEVATION




CHURCH AND ADMINISTRATION BUILDINGS: SOUTH ELEVATION

Figure 1-2b
Proposed Reduced Project Alternative
Building Elevations 2 of 3




ADMINISTRATION BUILDING: WEST ELEVATION

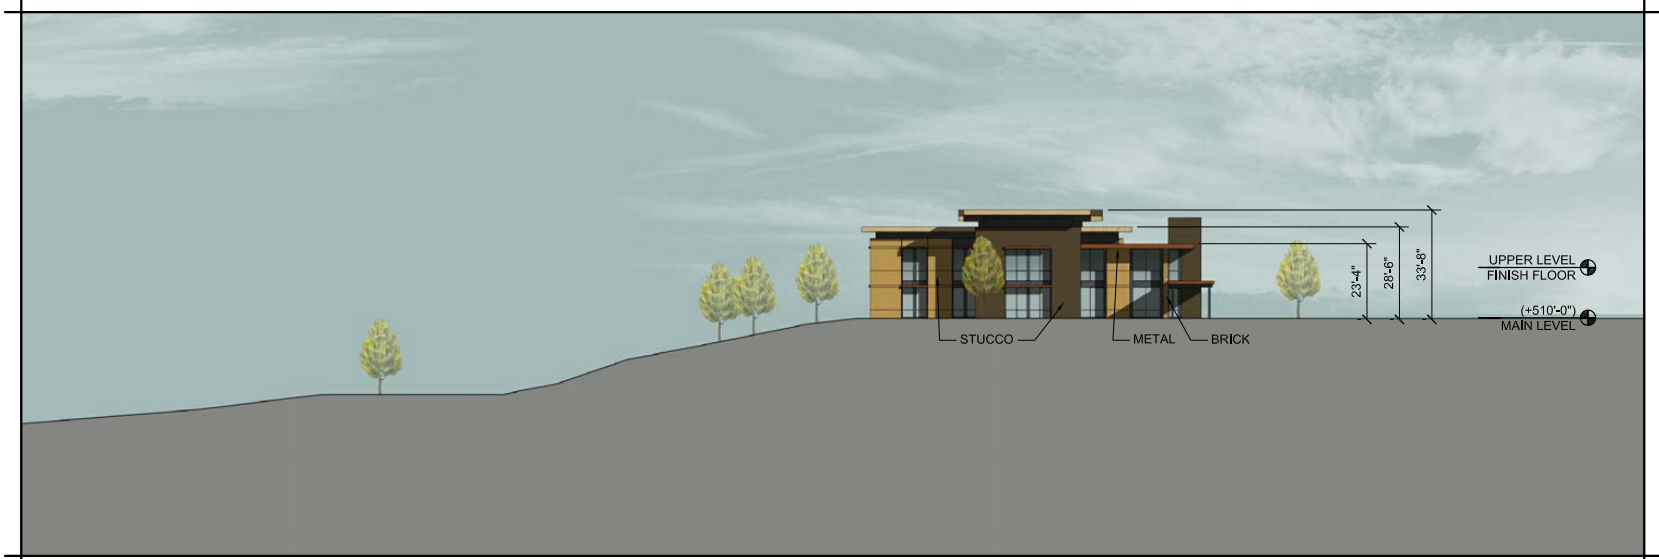


ADMINISTRATION BUILDING: EAST ELEVATION

Figure 1-2c
Proposed Reduced Project Alternative
Building Elevations 3 of 3

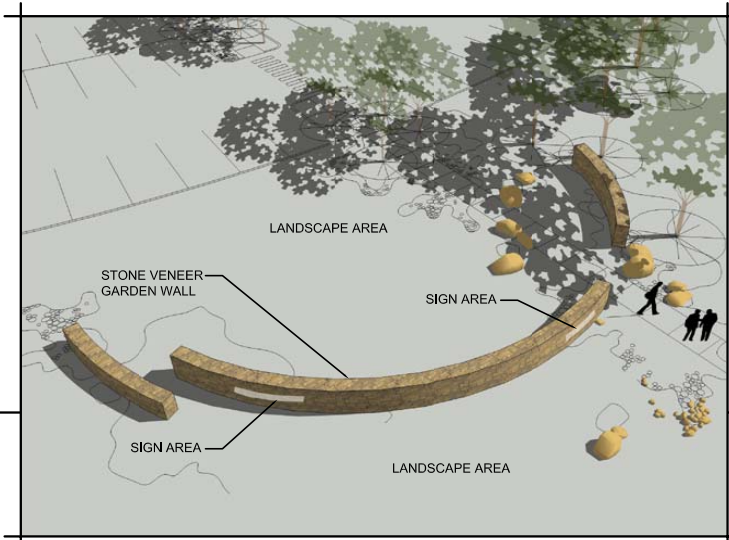

- NOTES:
- 1 SIGN AREA TO MEET COUNTY DESIGN STANDARDS.
 2. SIGN ILLUMINATION TO BE GROUND LIGHT WITH SHIELDED FIXTURES - TYPICAL.

ENTRY SIGN: FROM ABOVE

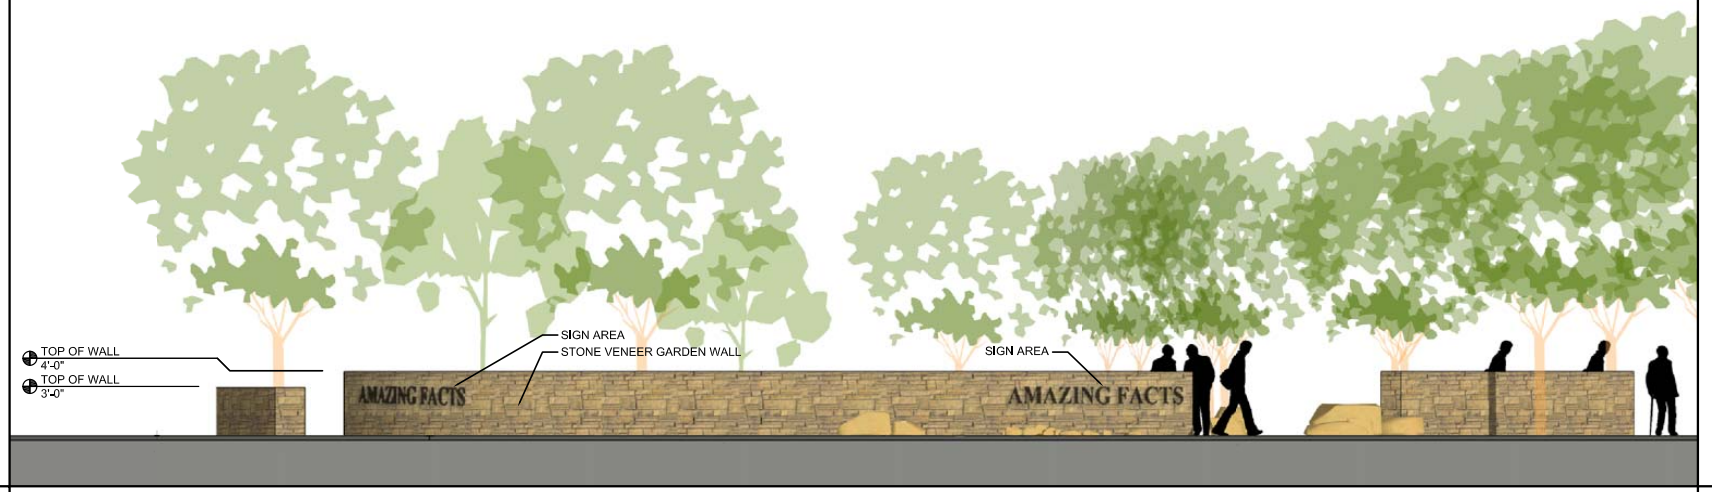

ENTRY SIGN: FRONT ELEVATION

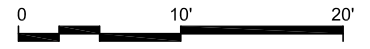


Figure 1-2d
Proposed Reduced Project Alternative
Entry Sign