



REVISION	DATE	DESCRIPTION AND SHEET NO.	APPROVED BY	DATE

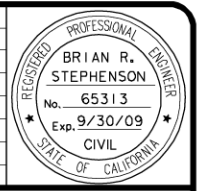

THE COUNTY OF PLACER OR ITS OFFICERS OR AGENTS SHALL NOT BE RESPONSIBLE FOR THE ACCURACY OR COMPLETENESS OF ELECTRONIC COPIES OF THIS PLAN SHEET.

L-8

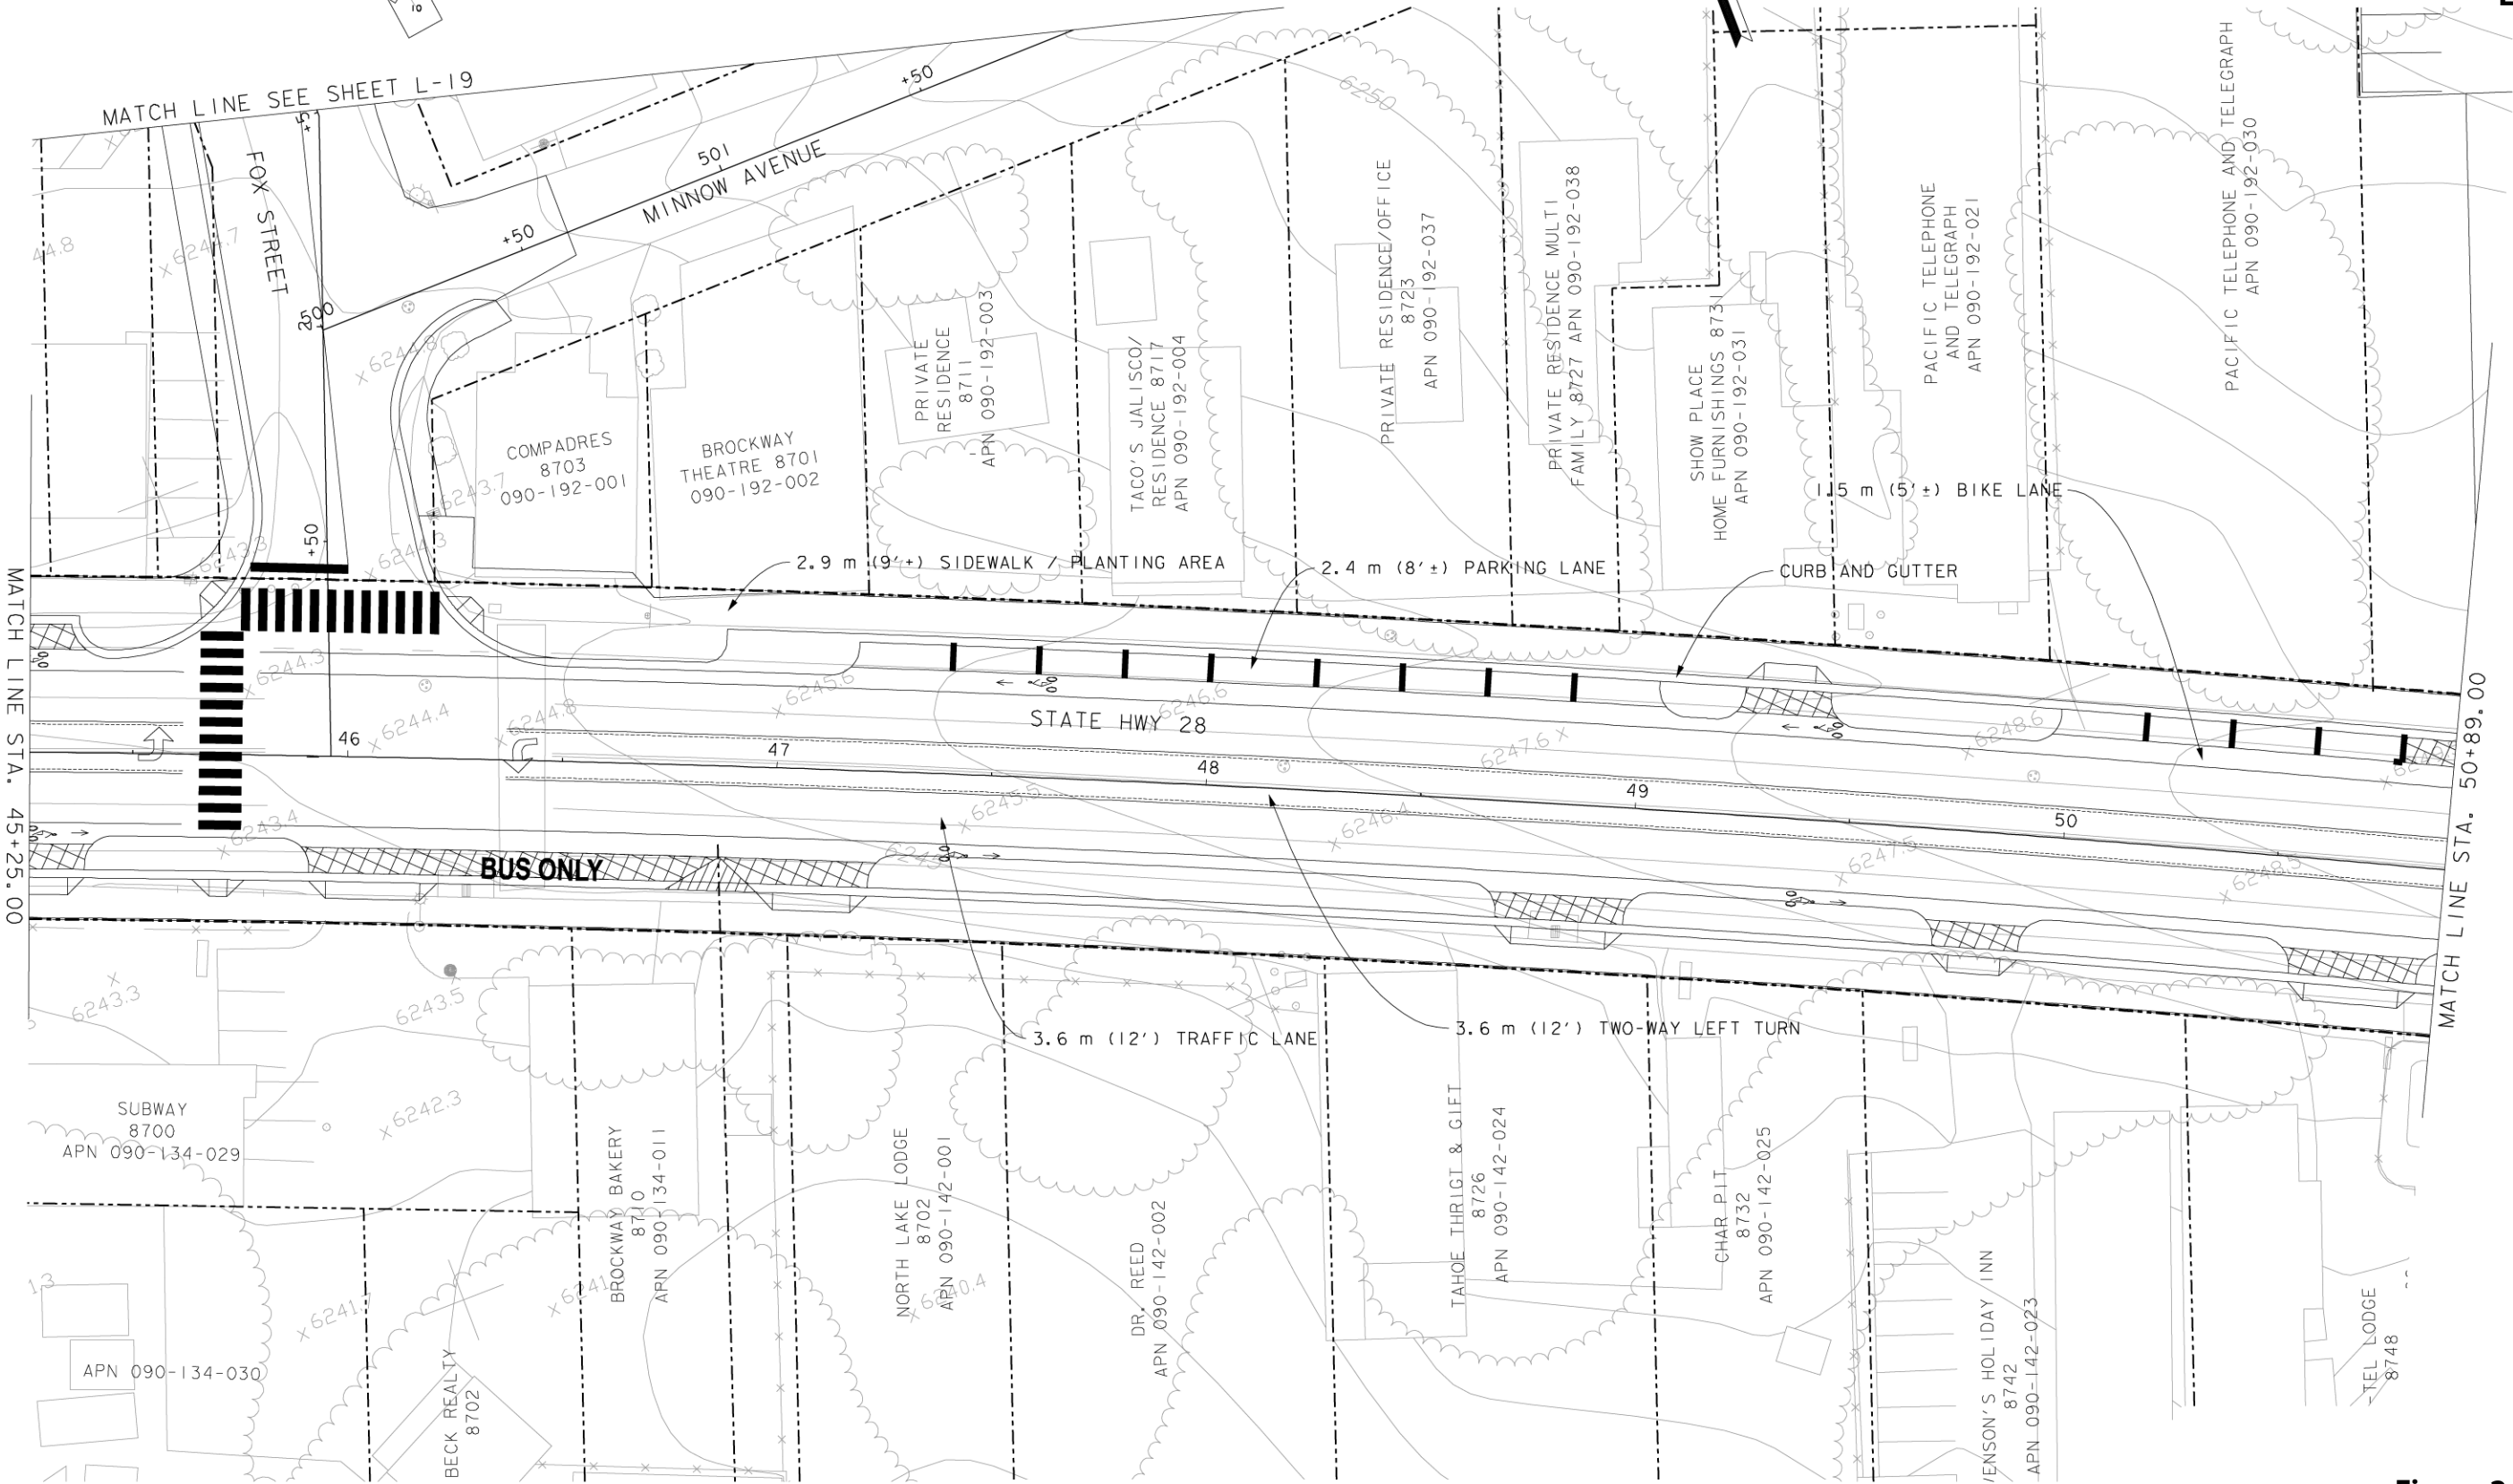

06676.06.005

Source: Dokken Engineering

FOR REDUCED PLANS ORIGINAL SCALE IS IN INCHES

ALL DIMENSIONS SHOWN IN FEET UNLESS OTHERWISE NOTED

Kings Beach Commercial Core Improvement Project Preferred Alternative: Hybrid Alternative

Figure 2-4

PLAN SCALE: 1" = 20'
 PROFILE SCALE:
 HORIZ: _____
 VERT: _____

DATE: 02/15/08
 DESIGNED: _____
 DRAWN: 02/15/08
 CHECKED: _____
 RECORDED: 02/15/08
 CONTRACT NO. _____
 DRAWING: _____

COUNTY OF PLACER DEPARTMENT OF PUBLIC WORKS
 KINGS BEACH COMMERCIAL CORE IMPROVEMENT PROJECT

SHEET NO. **10** OF **28**