


(For County Use Only)

CORNER RECORD

SECTION 34

COUNTY OF PLACER T. 11 N. R. 6 E. M.D.B. & M. MERIDIAN CALIFORNIA

CORNER TYPE: GOVT. CORNER MEANDER RANCHO CONTROL OTHER PROPERTY CORNER
CORNER IDENTIFICATION — DATE OF VISIT DECEMBER 8 1983

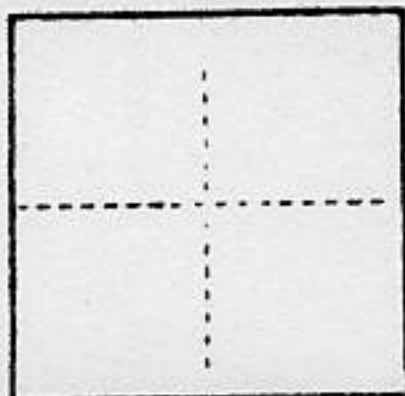

CORNER — LEFT AS FOUND FOUND AND TAGGED REESTABLISHED ~~CORNER~~ CORNER REBUILT

PHYSICAL DESCRIPTION OF CORNER FOUND; EVIDENCE AND METHOD USED TO IDENTIFY OR REESTABLISH

NO LOT CORNERS FOUND. SEE SKETCH BELOW FOR METHOD OF REESTABLISHMENT OF LOT CORNERS ON LOT 134 OF FOREST OAKS


PHYSICAL DESCRIPTION OF MONUMENTS REBUILT OR PERPETUATED

SET 3/4" IRON PIN TAGGED "C.S. 3636"

CALIFORNIA COORDINATE SYSTEM ORDER: FIRST SECOND THIRD
STATIONS USED: NGS (USC & GS) STATE COUNTY OTHER STATION _____ STATION _____
ZONE _____ ELEVATION _____ NORTHINGS (Y) _____ EASTINGS (X) _____

(Fold)

SKETCH: (Include reference tie or witness points, remarks and topo of area)

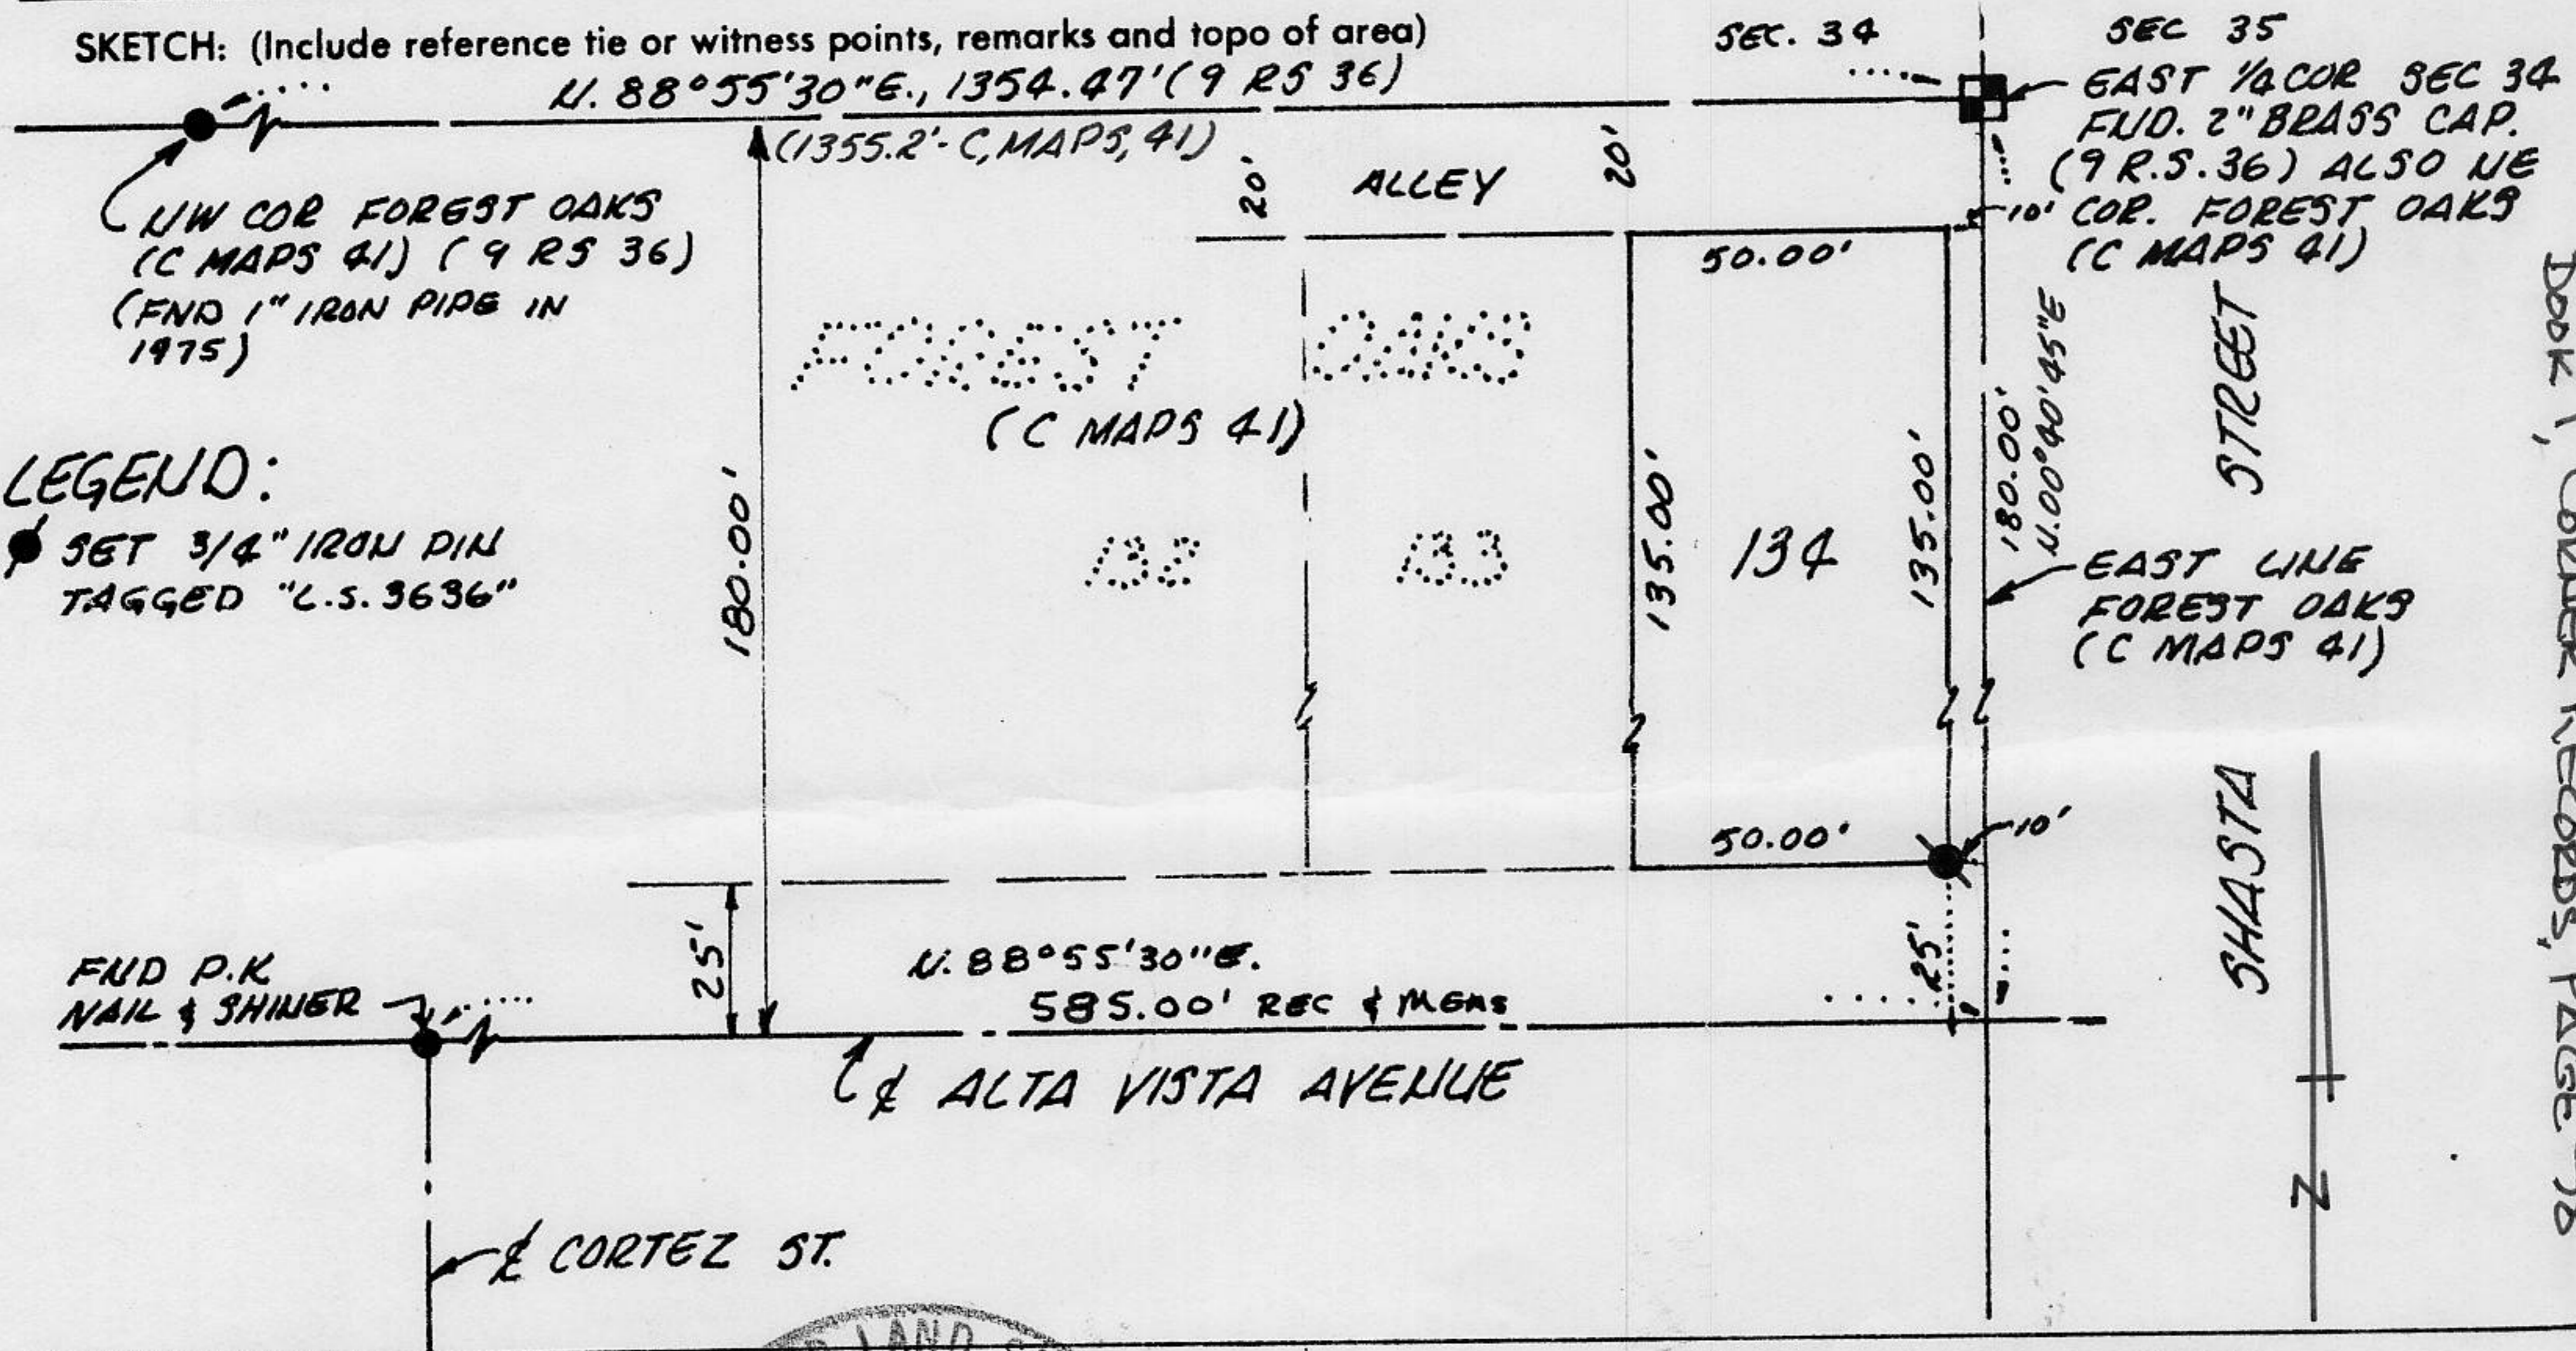

SURVEYOR'S CERTIFICATE

THIS CORNER RECORD WAS PREPARED BY ME OR UNDER MY DIRECTION IN CONFORMANCE WITH THE LAND SURVEYORS ACT ON DECEMBER 8, 1983.

SIGNED: [Signature]
L.S. or R.C.E. No.: C.S. 3636



COUNTY SURVEYOR'S CERTIFICATE

THE CORNER RECORD WAS RECEIVED FEB 28 1984 AND EXAMINED AND FILED MAR 2 1984.

BY: [Signature]
TITLE: DEPUTY COUNTY SURVEYOR

DOCUMENT No. _____

STATEMENT ON BACK OF SHEET

YES NO

Book 1, Corner Records, Page 98