

CORNER RECORD

COUNTY OF PLACER T. 17 N. R. 16 E. M.D. MERIDIAN CALIFORNIA

CORNER TYPE: GOV'T. CORNER MEANDER RANCHO CONTROL OTHER
 CORNER IDENTIFICATION - DATE OF VISIT Feb. 26, 1992



LOT 4 PONDEROSA PALISADES SOUTH UNIT #1
 BOOK "J" OF MAPS AT PAGE 89

CORNER - LEFT AS FOUND FOUND AND TAGGED REESTABLISHED OBLITERATED CORNER REBUILT

PHYSICAL DESCRIPTION OF CORNER FOUND: EVIDENCE AND METHOD USED TO IDENTIFY OR REESTABLISH _____

- FOUND 5/8" REBAR WITH PLASTIC CAP, STAMPED L.S. 3332
- FOUND 5/8" REBAR, NO REFERENCE
- FOUND RAILROAD SPIKE


PHYSICAL DESCRIPTION OF MONUMENTS REBUILT OR PERPETUATED _____

- SET 3/4" IRON PIPE WITH PLASTIC PLUG STAMPED L.S. 5549

NOTE: BEARINGS AND DISTANCES SHOWN ARE RECORD PER BOOK "J" OF MAPS AT PAGE 89. NO MATERIAL DISCREPANCIES WITH RECORD WAS FOUND.

CALIFORNIA COORDINATE SYSTEM ORDER: FIRST SECOND THIRD

STATIONS USED: NGS (USC & GS) STATE COUNTY OTHER STATION _____ STATION _____
 ZONE _____ ELEVATION _____ NORTHINGS (Y) _____ EASTINGS (X) _____

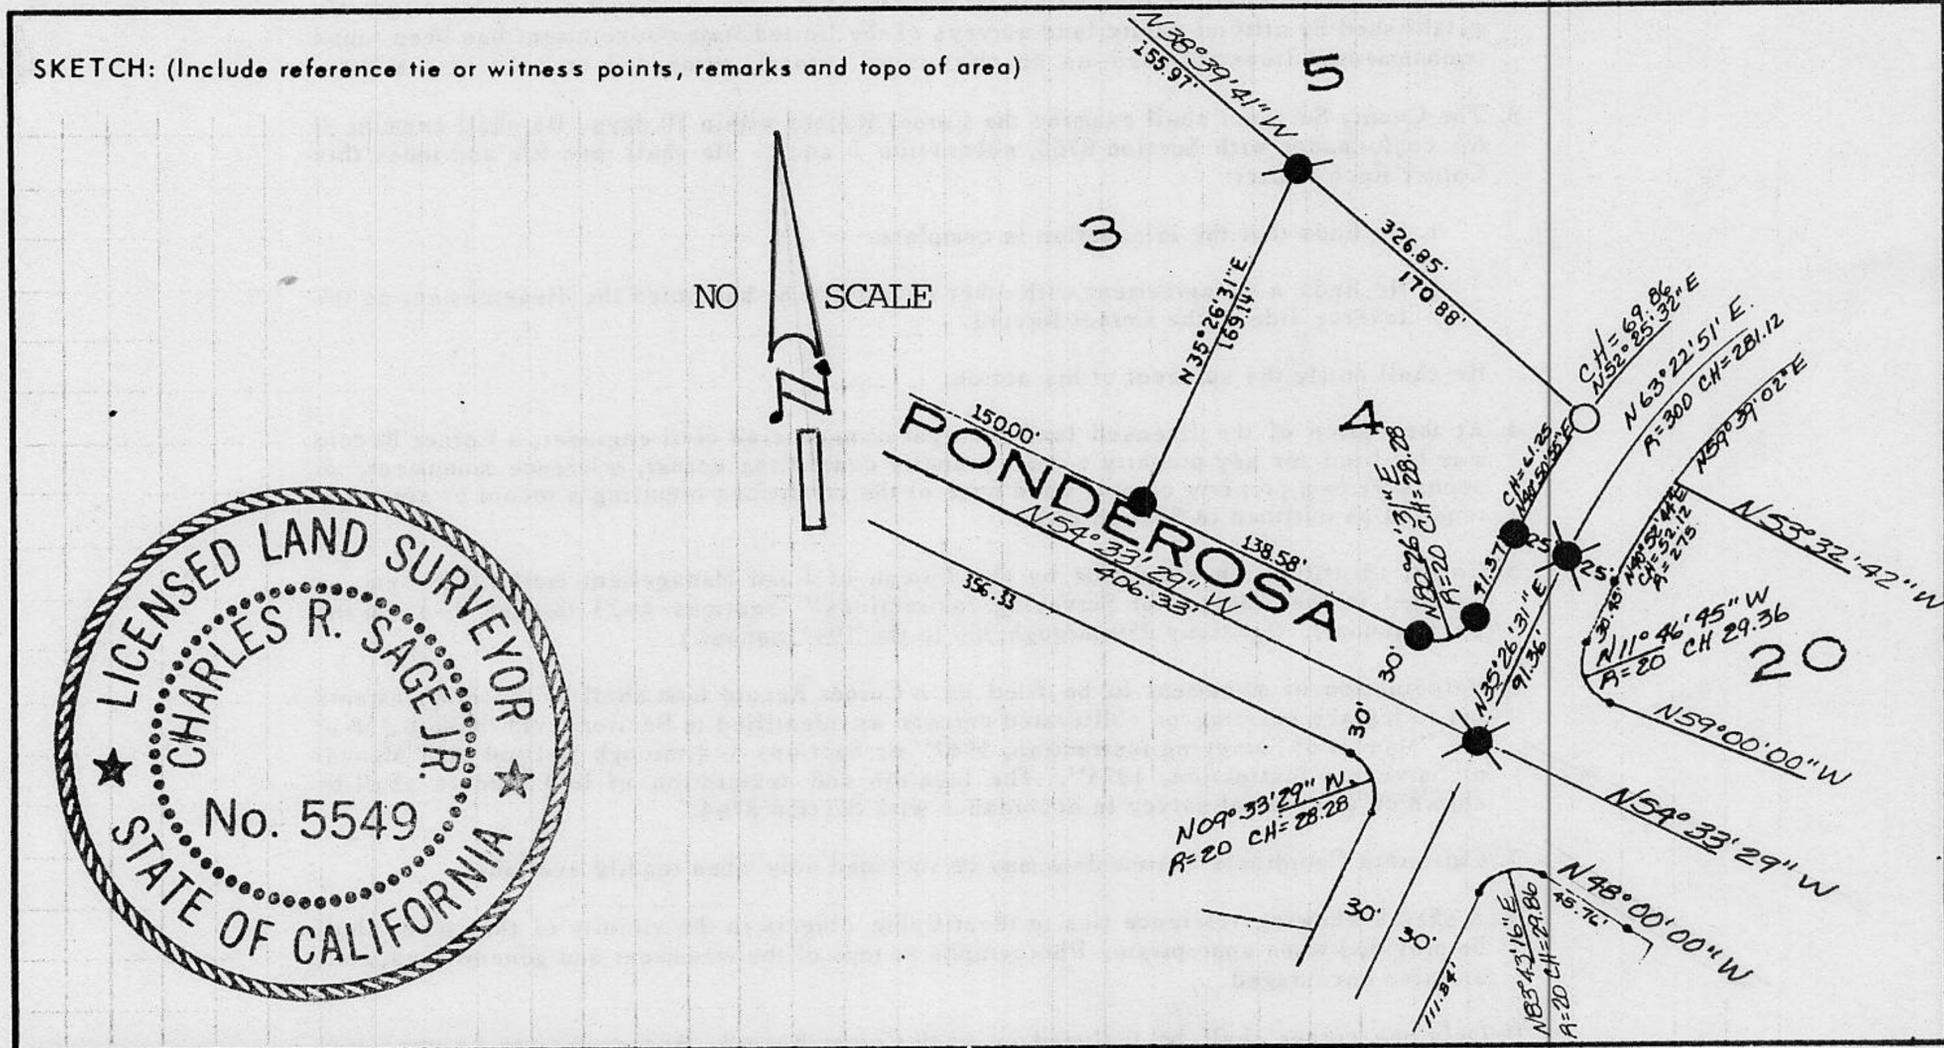

JN: #9215 SURVEYOR'S CERTIFICATE
 THIS CORNER RECORD WAS PREPARED BY ME OR UNDER MY DIRECTION IN CONFORMANCE WITH THE LAND SURVEYORS ACT ON 3/6 1992
 SIGNED: Charles R. Sage, Jr.
 L.S. or R.C.E. No.: L.S. 5549 Exp. 06/30/93
 SEAL

COUNTY SURVEYOR'S CERTIFICATE
 THIS CORNER RECORD WAS RECEIVED 2/8 1993
 AND EXAMINED AND FILED 2/24 1993
 BY: John Ryberg
 TITLE: DEPUTY COUNTY SURVEYOR
 DOCUMENT No. _____
 STATEMENT ON BACK OF SHEET YES NO

BOOK 3 CORNER RECORDS PAGE 143